

Original Drawings  
by William and Thomas Milburn, Architects  
**Sunderland Fire Station**  
1907


Courtesy of Tyne and Wear Archives and Museums

# SUNDERLAND FIRE STATION.

No 5




ELEVATION TO DUN COW STREET

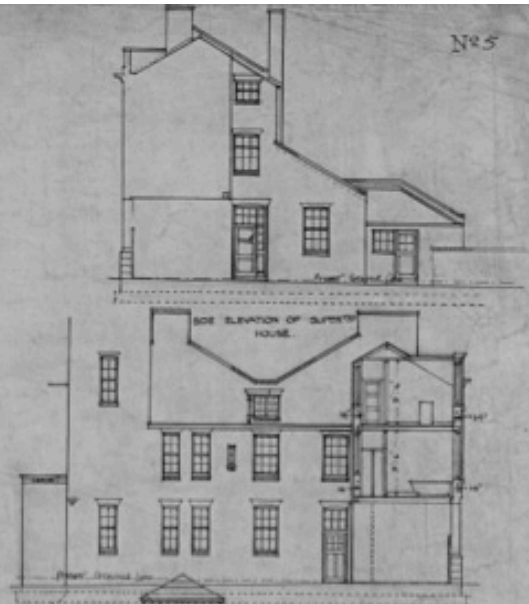




ELEVATION LOOKING TOWARD WATCH ROOM

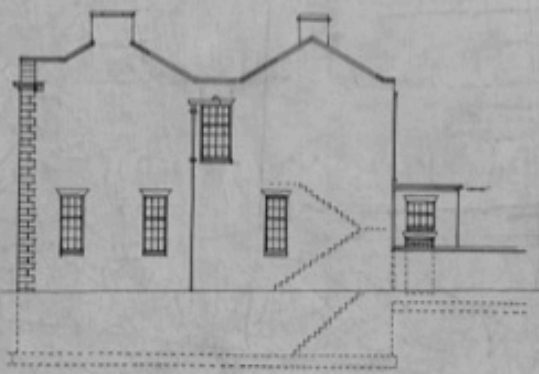

ELEVATION TO COLLIER ROW

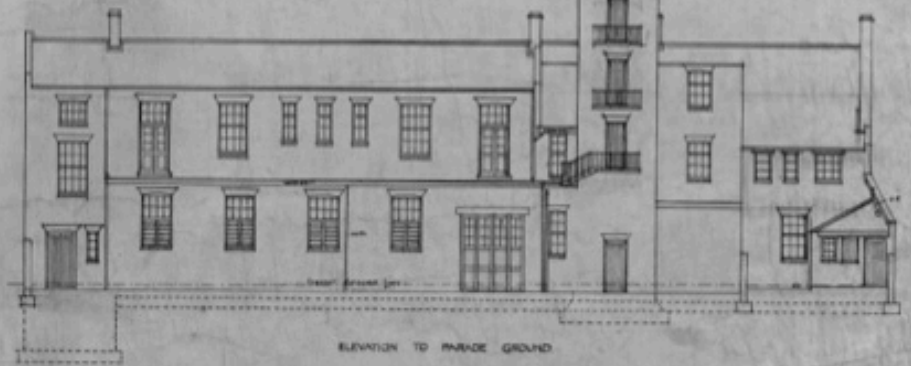


ELEVATION TO PARADE GROUND

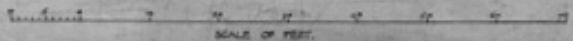



# SUNDERLAND FIRE STATION.

No 3.

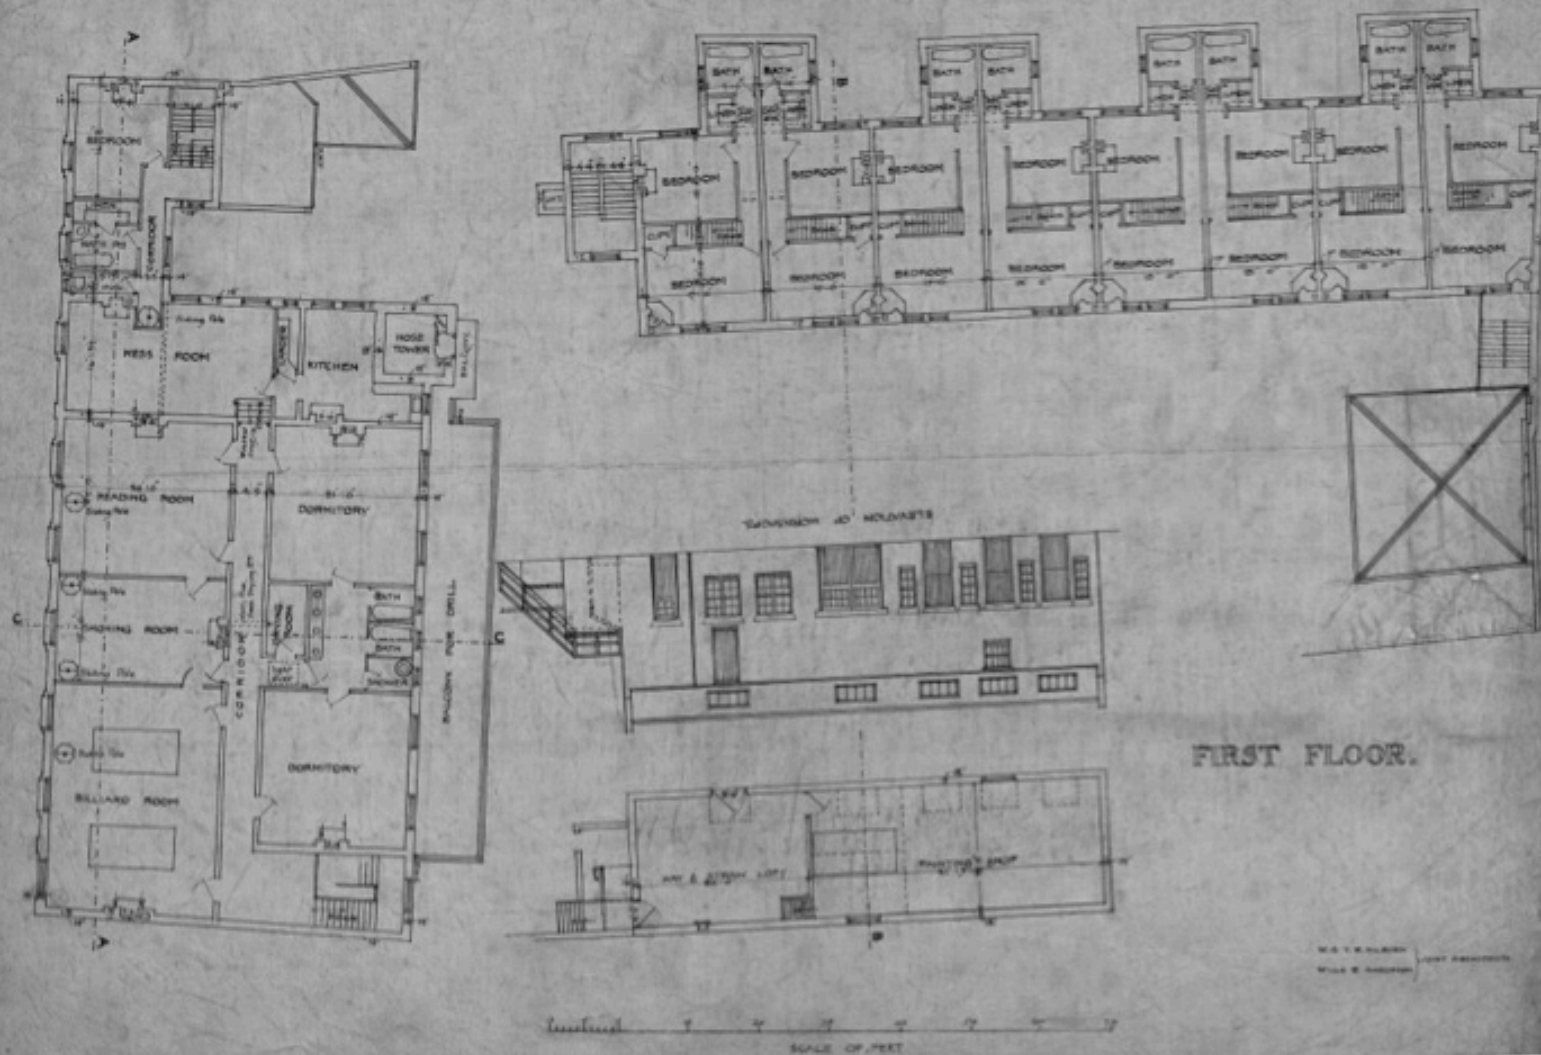



# SUNDERLAND FIRE STATION.

No 4

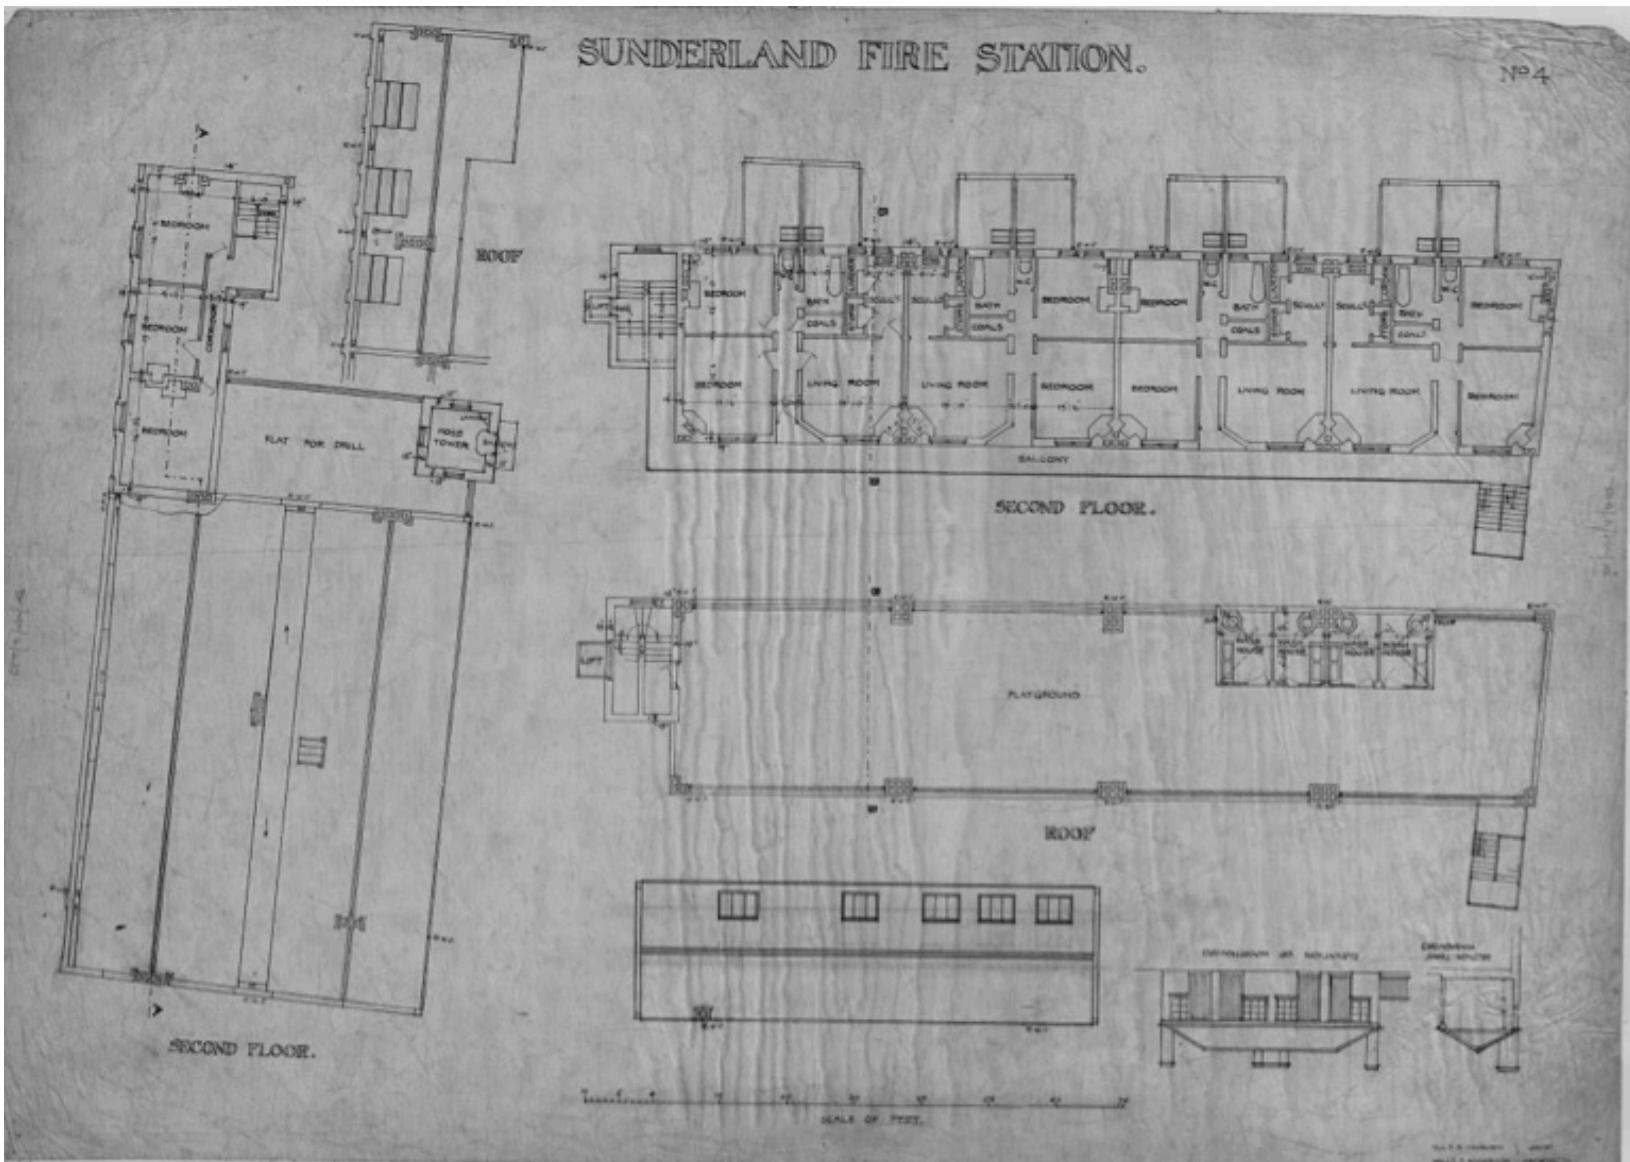


# SUNDERLAND FIRE STATION.

No. 6.

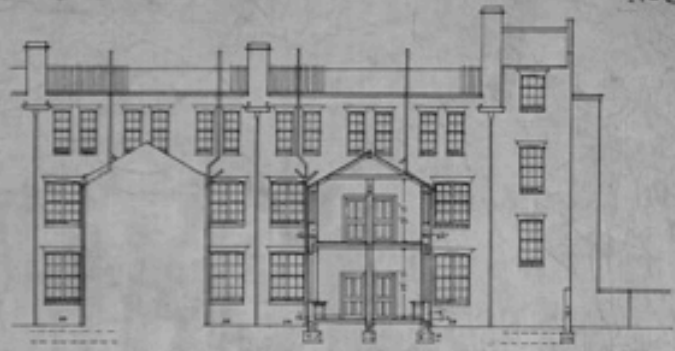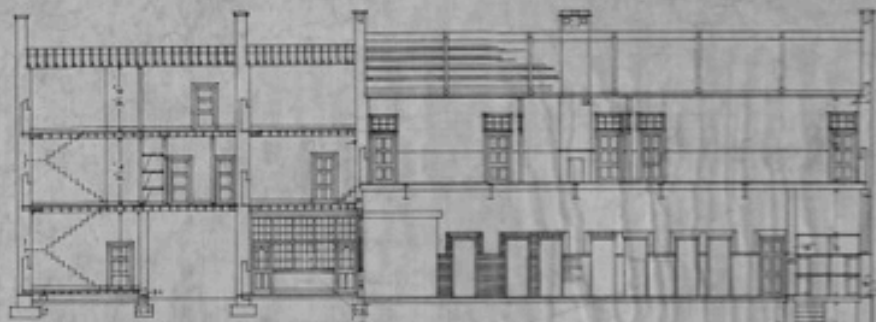


BACK ELEVATION OF FIREMEN HOUSES.


SECTION A.A.

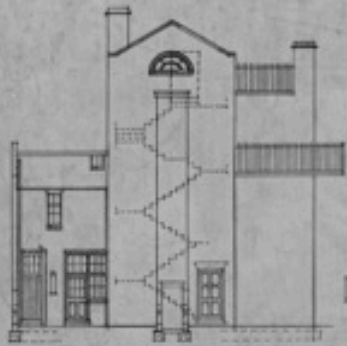

SECTION B.B.

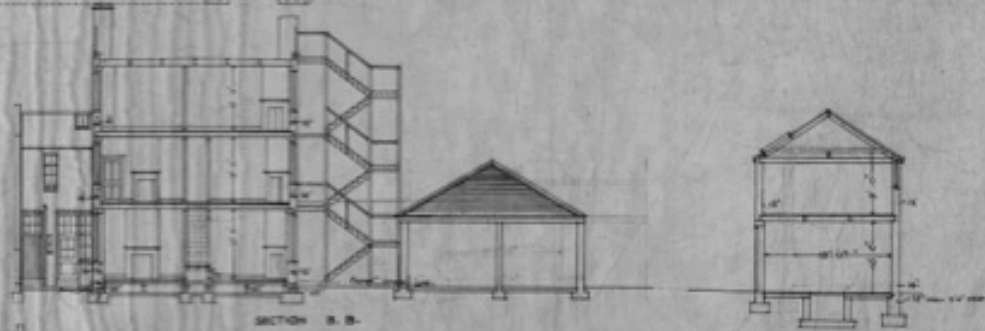

SECTION C.C.

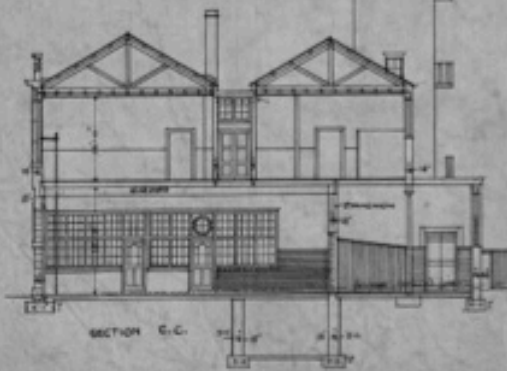

SECTION D.D.



FRONT ELEVATION OF FIREMEN HOUSES


THE CORRECT POSITION OF DOORS & WINDOWS SHOWN TO FIT PLANS

SCALE OF FEET  
0 10 20 30 40 50 60 70



# SUNDERLAND FIRE STATION

## AMENDED PLANS

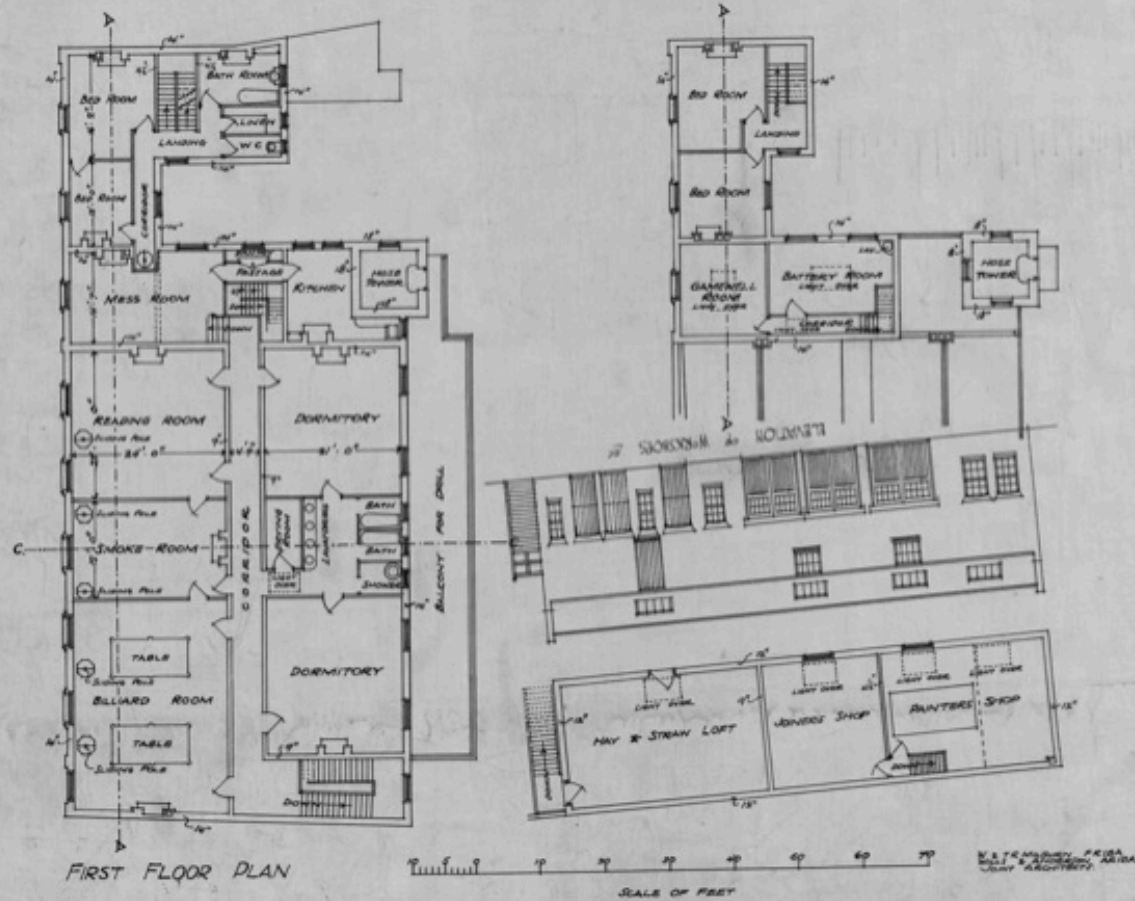


# SUNDERLAND FIRE STATION

## AMENDED PLANS

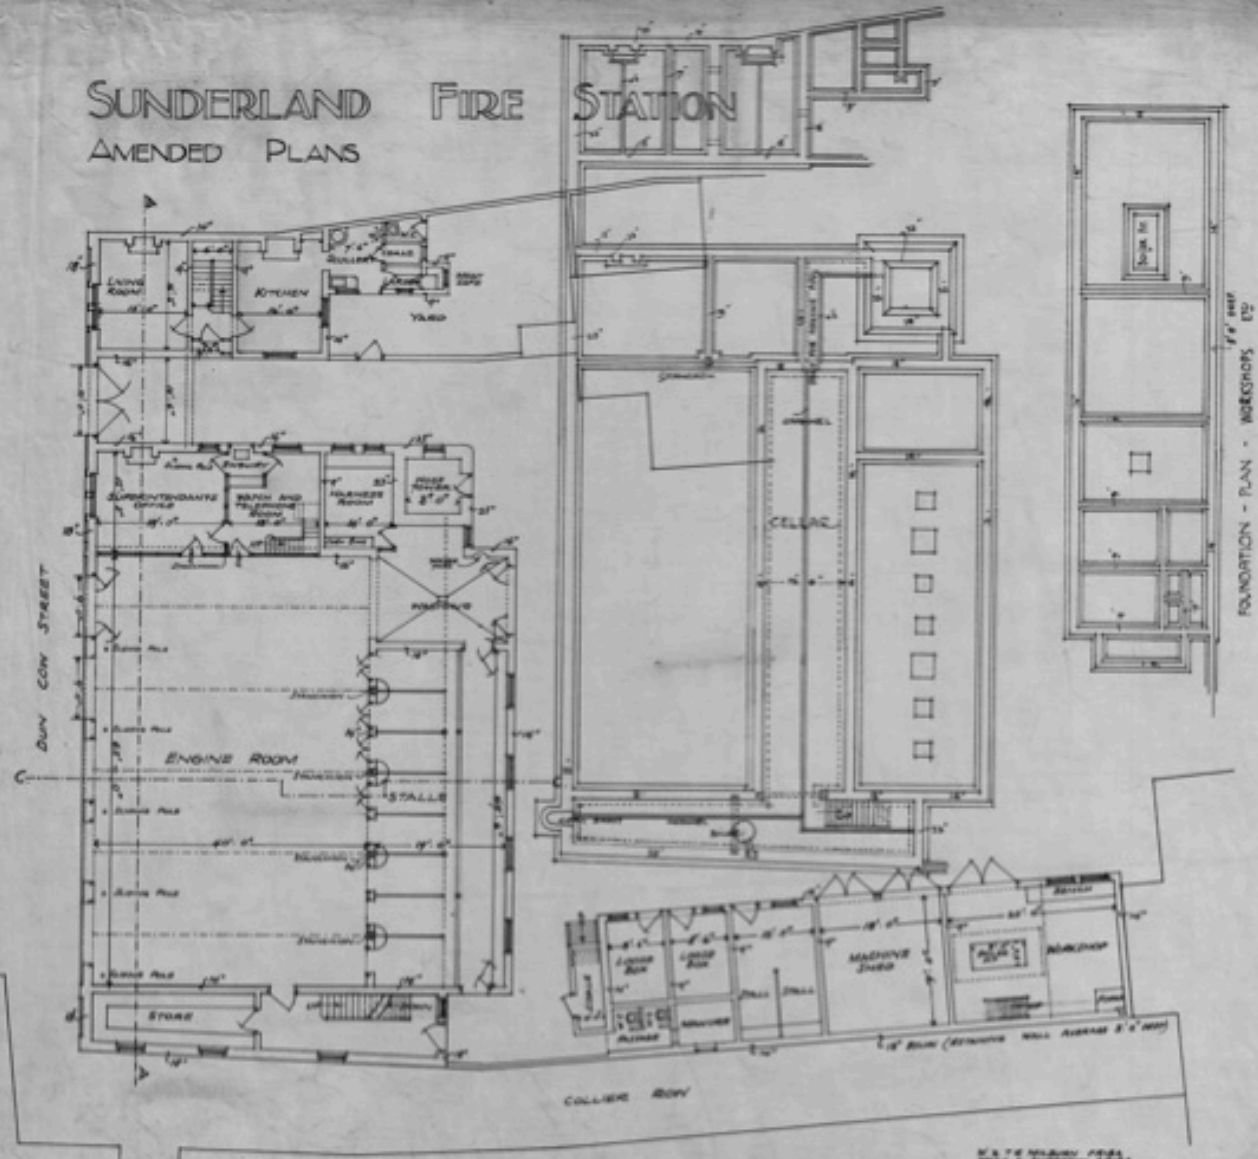

GROUND PLAN

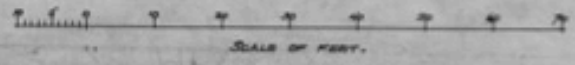









## AMENDED PLANS MAR 1906

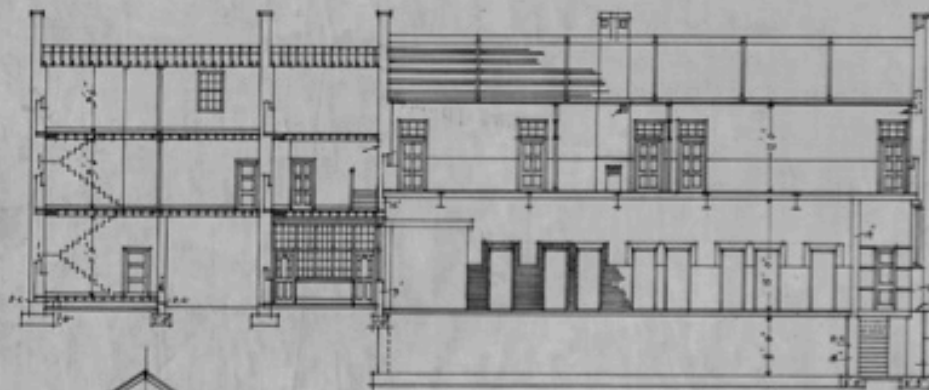


SECTION AA

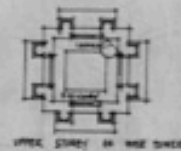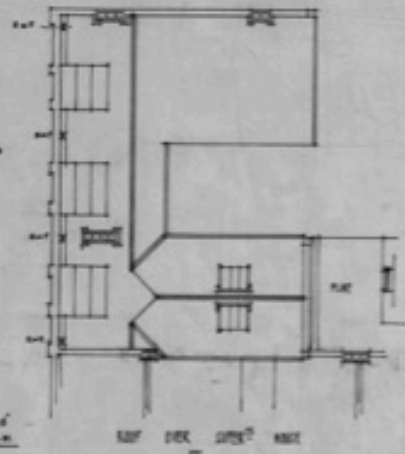



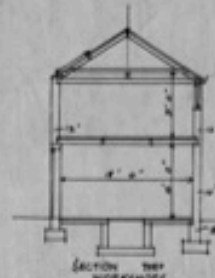


SECTION BB WORKSHOPS

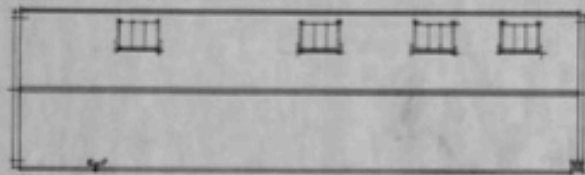

VIEW FROM WORKSHOPS

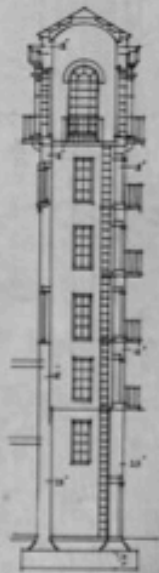

SECTION CC

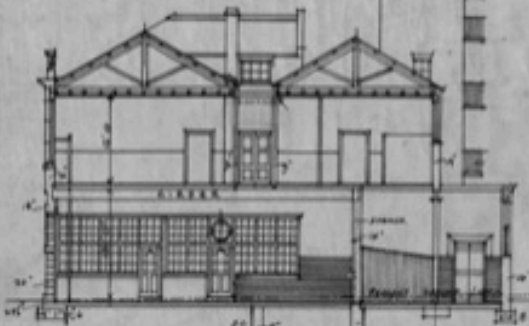

SECTION DD










120/1/10046

